




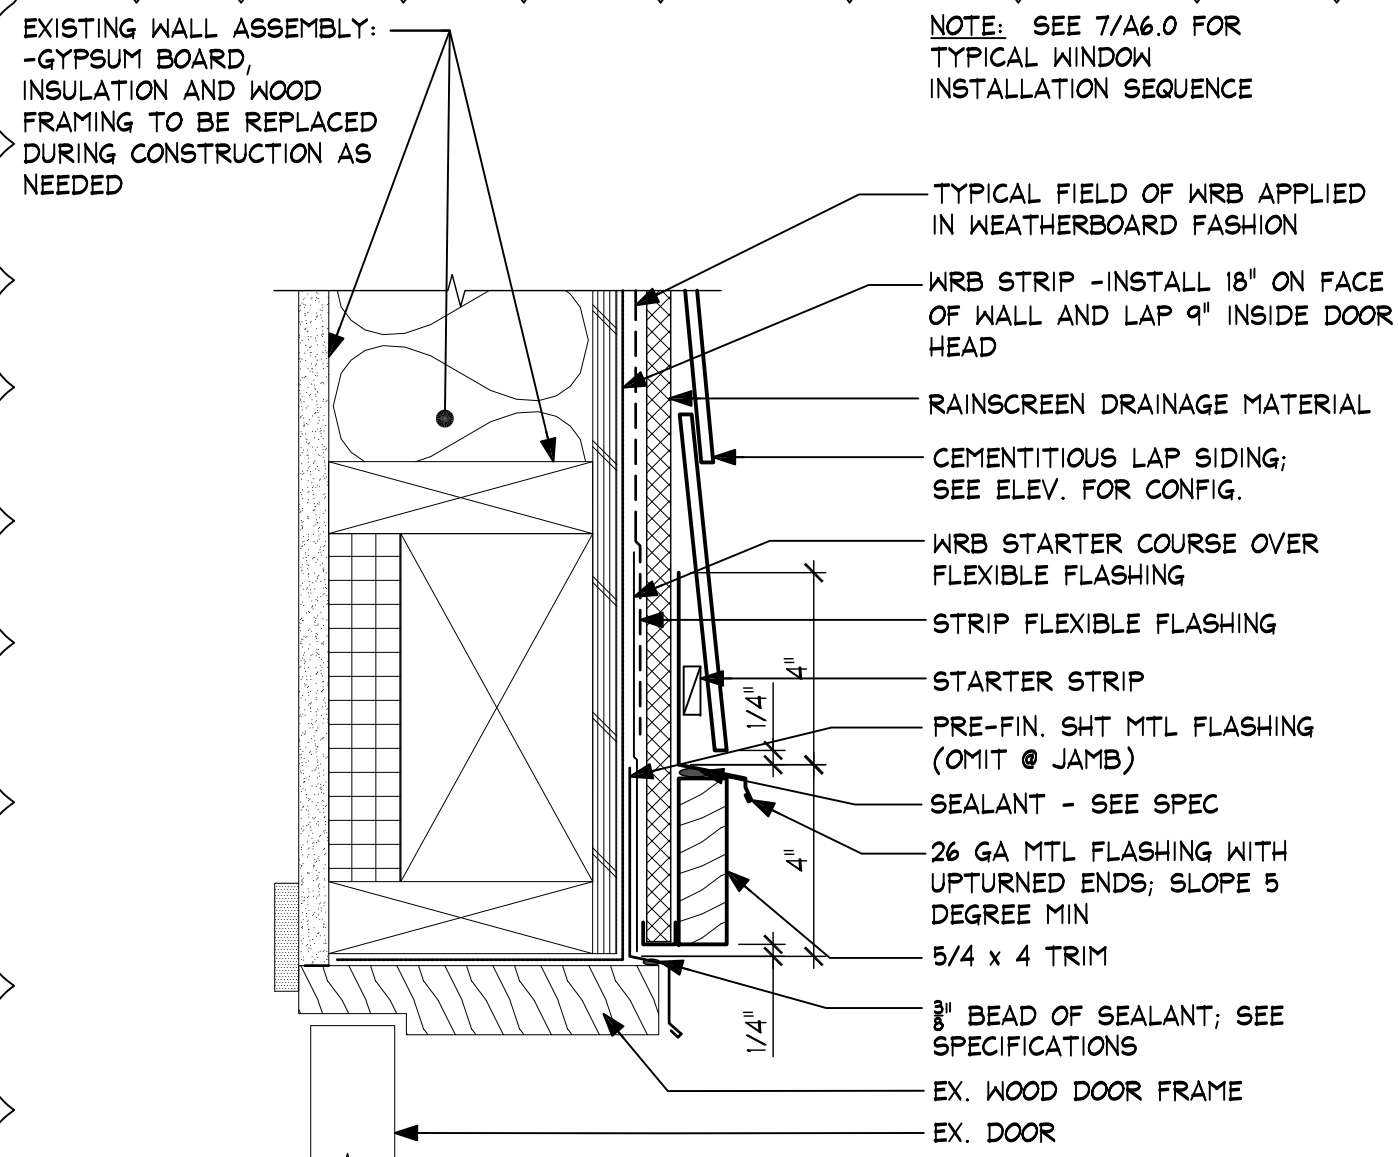


1 **DOOR HEAD @ RAINSCREEN**
SCALE: 3" = 1'-0"

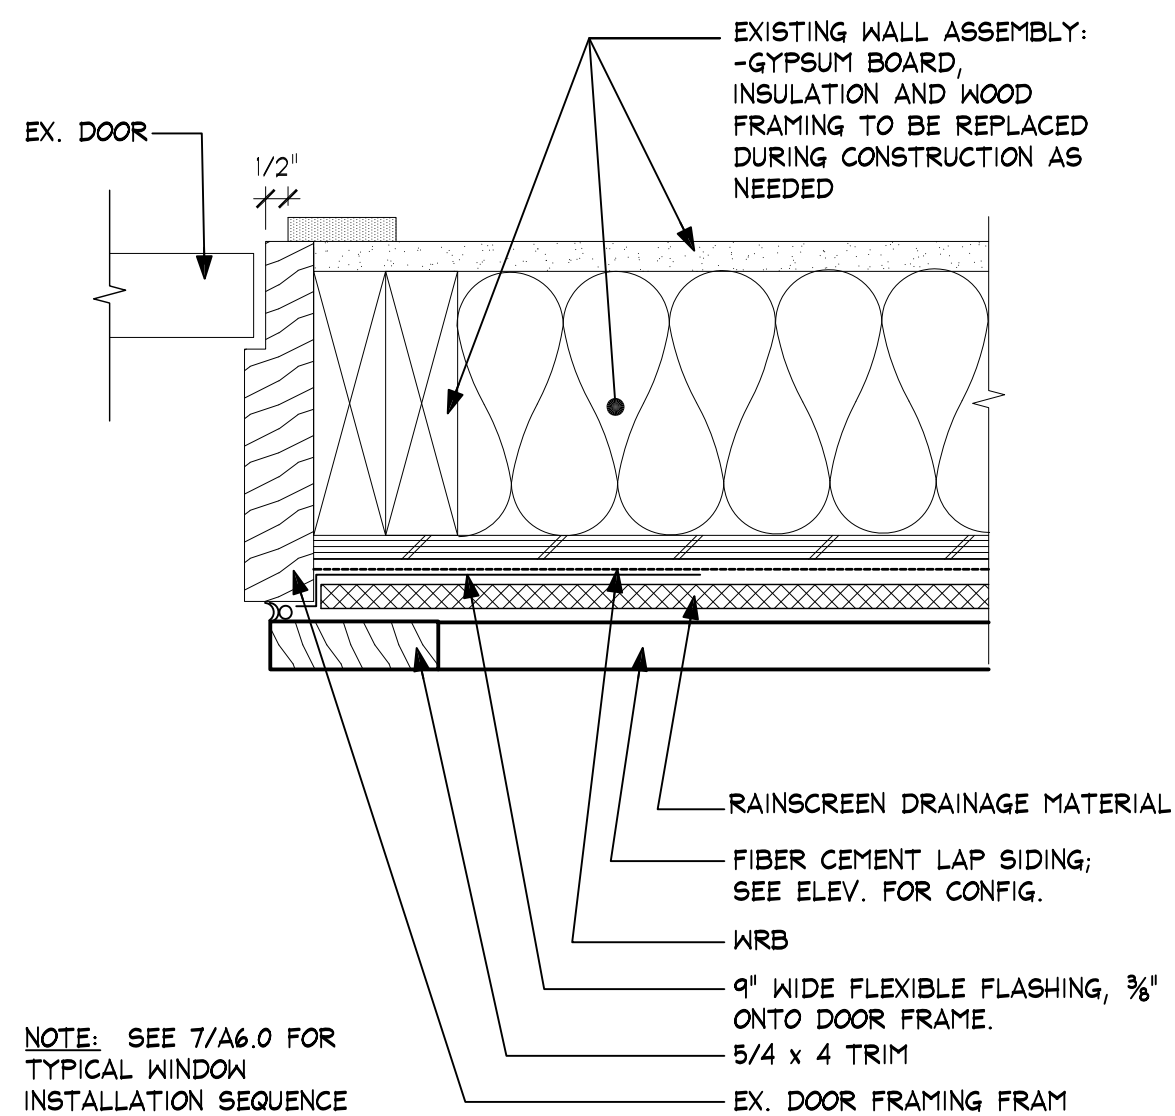


3 **DOOR JAMB @ RAINSCREEN**
SCALE: 3" = 1'-0"

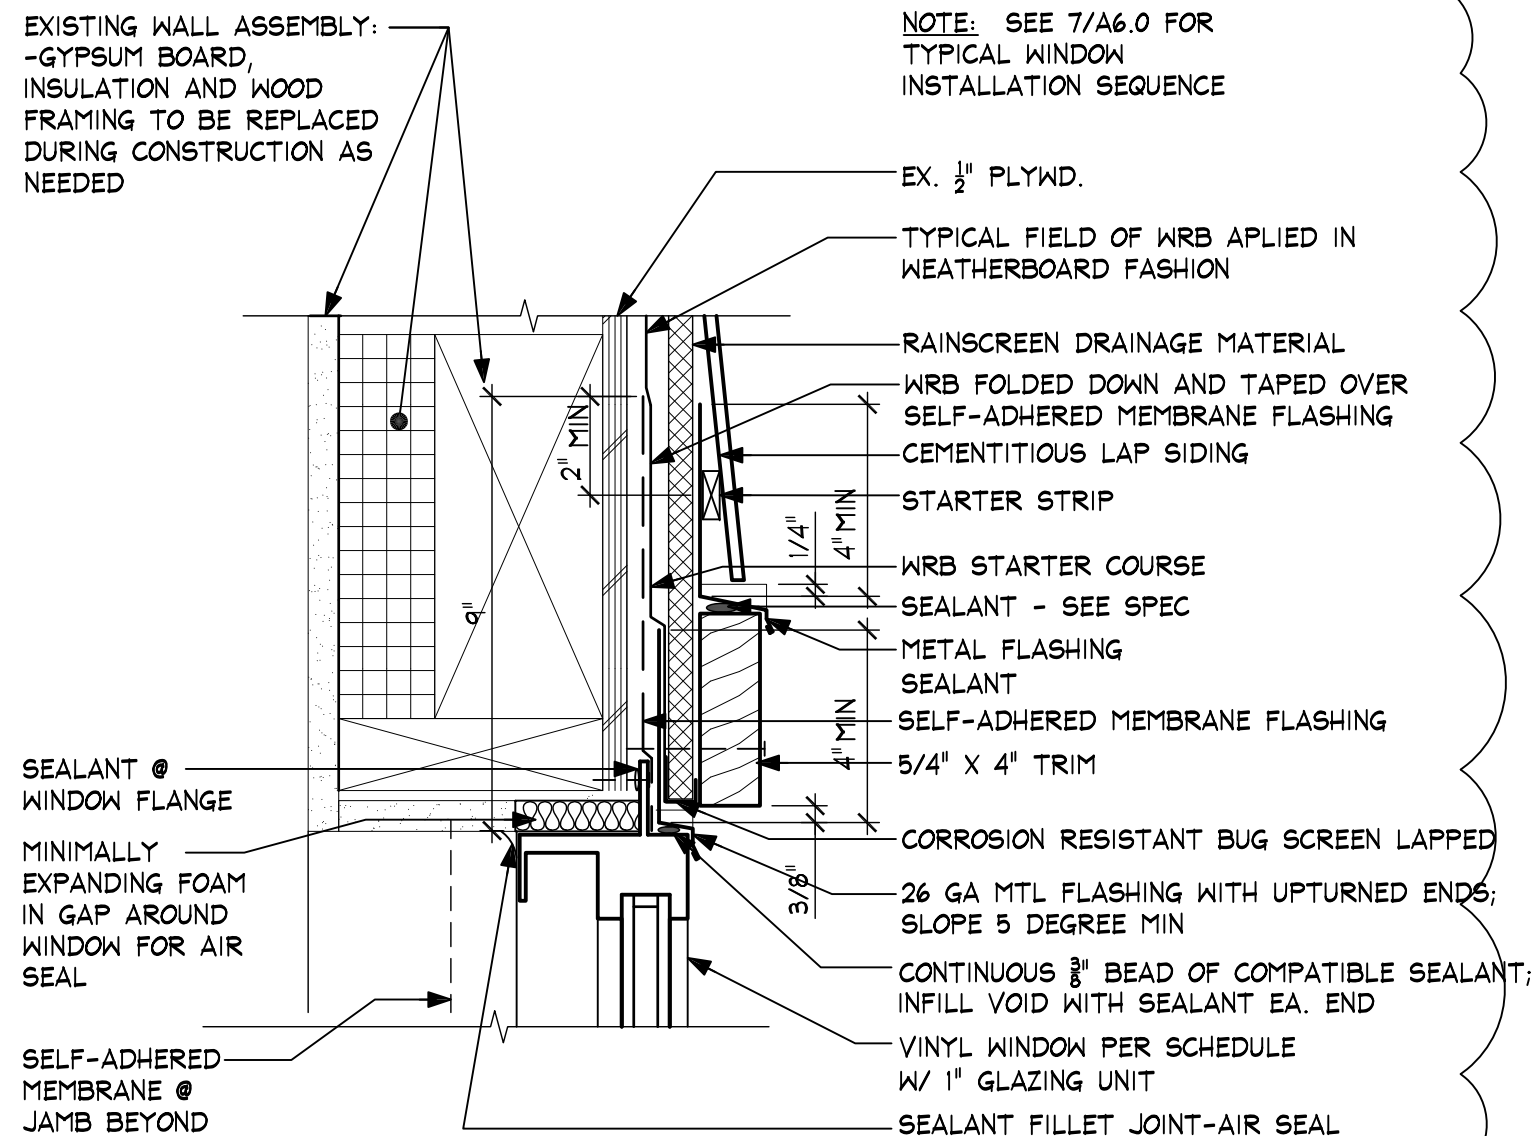





2 **WINDOW HEAD @ RAINSCREEN**
SCALE: 3" = 1'-0"

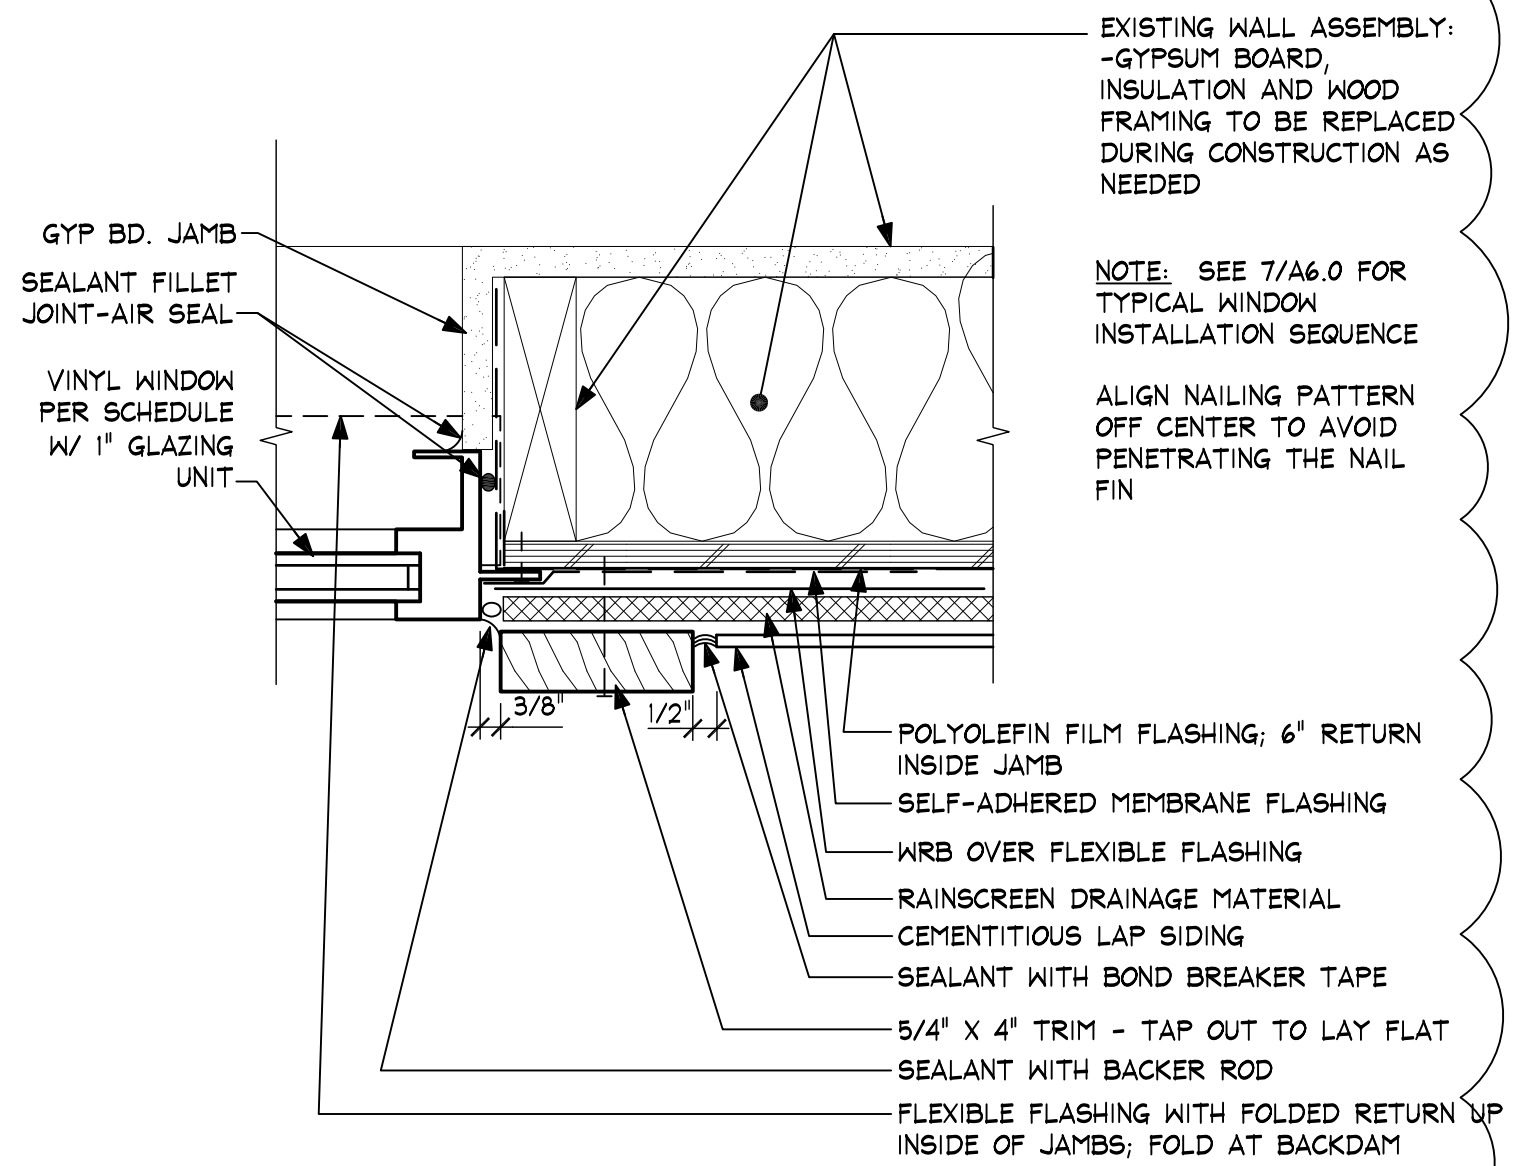





4 **WINDOW JAMB @ RAINSCREEN**
SCALE: 3" = 1'-0"

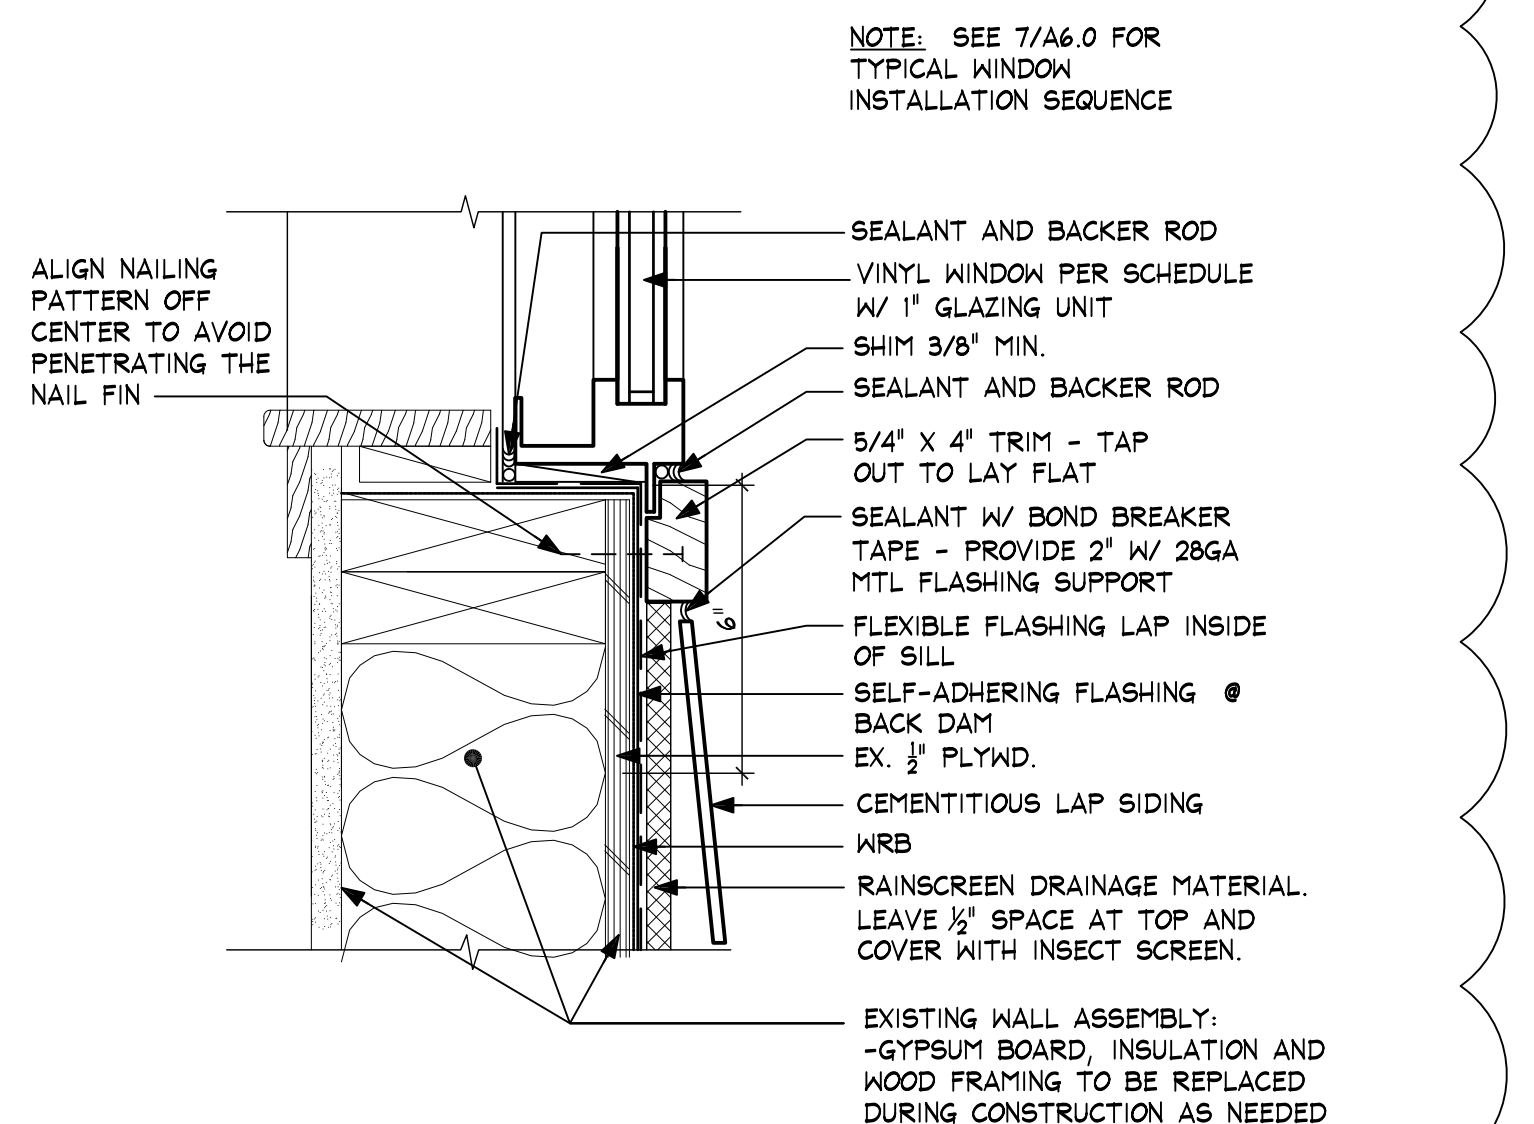

6 **WINDOW SILL @ RAINSCREEN**
SCALE: 3" = 1'-0"

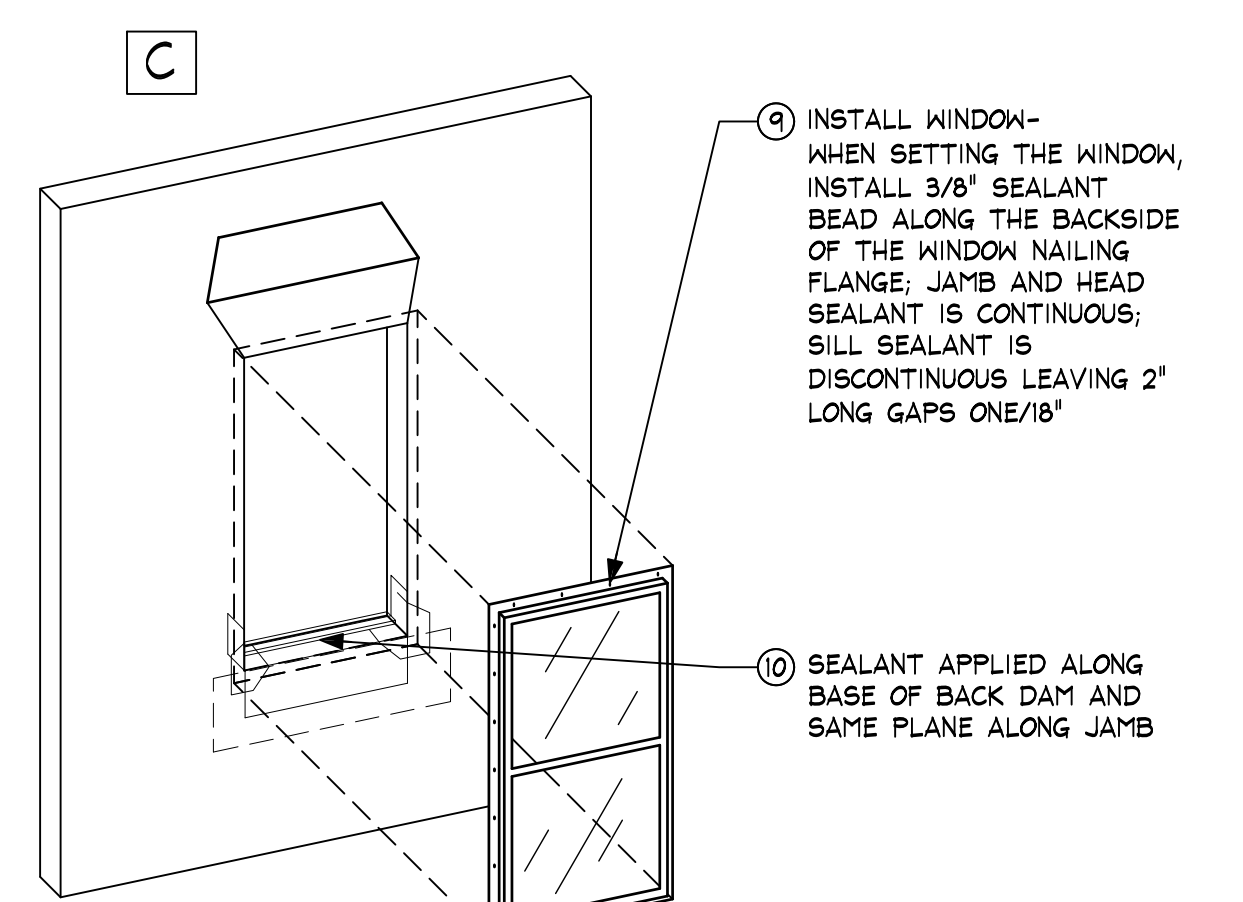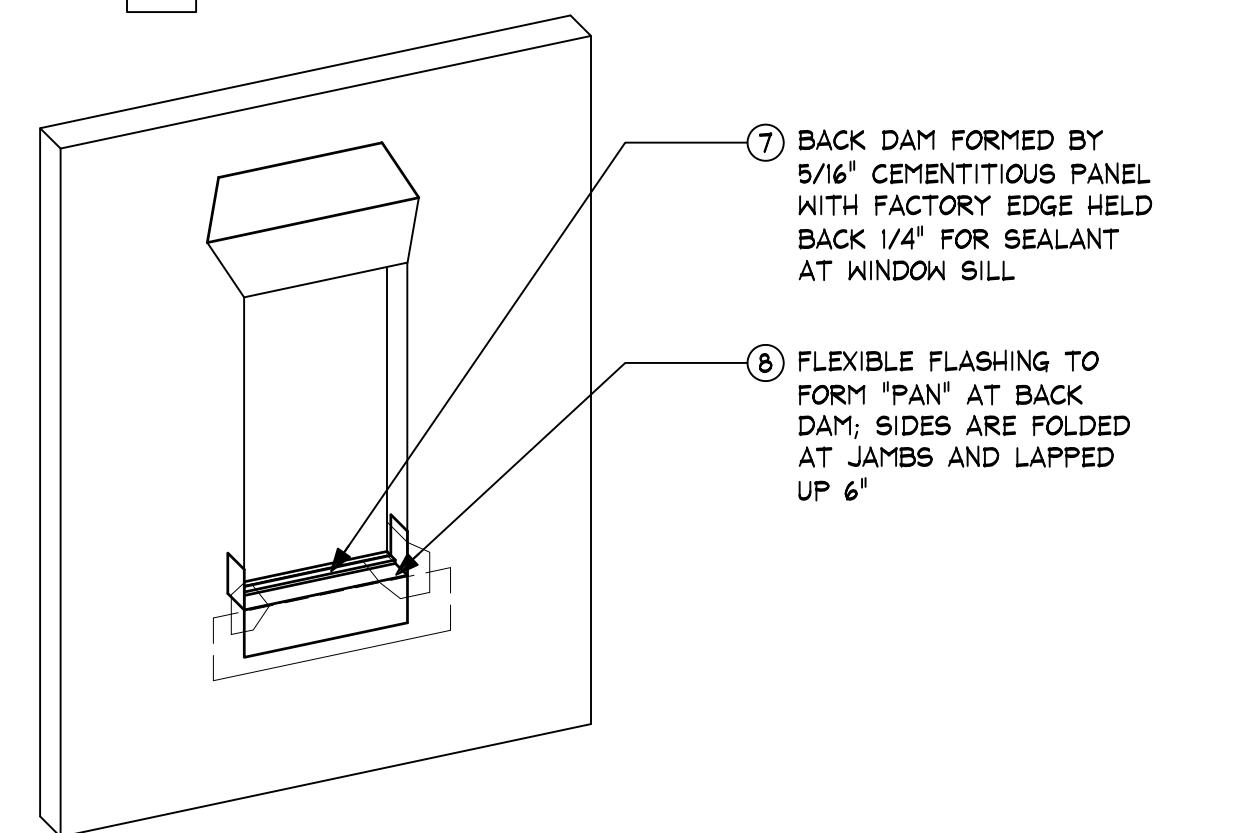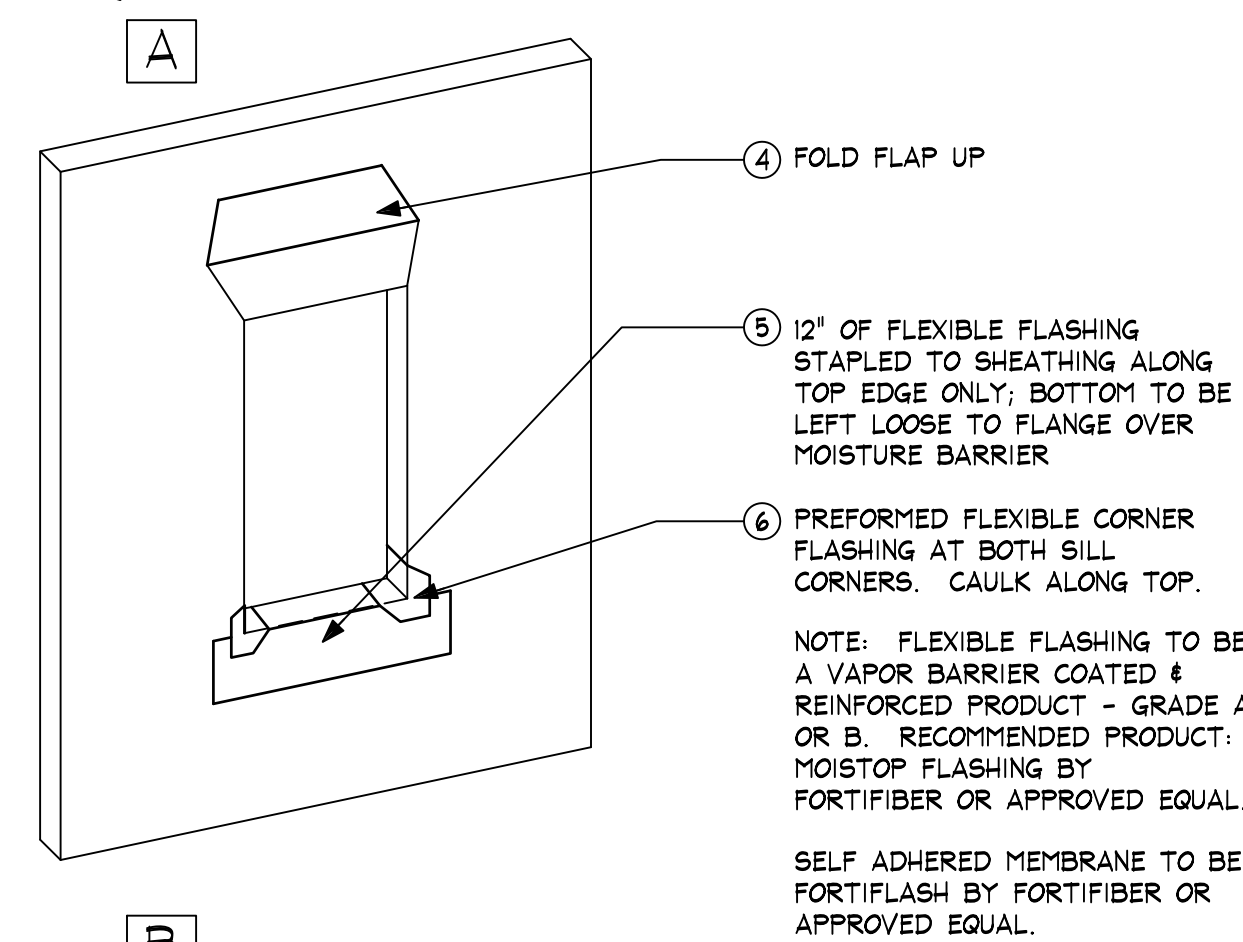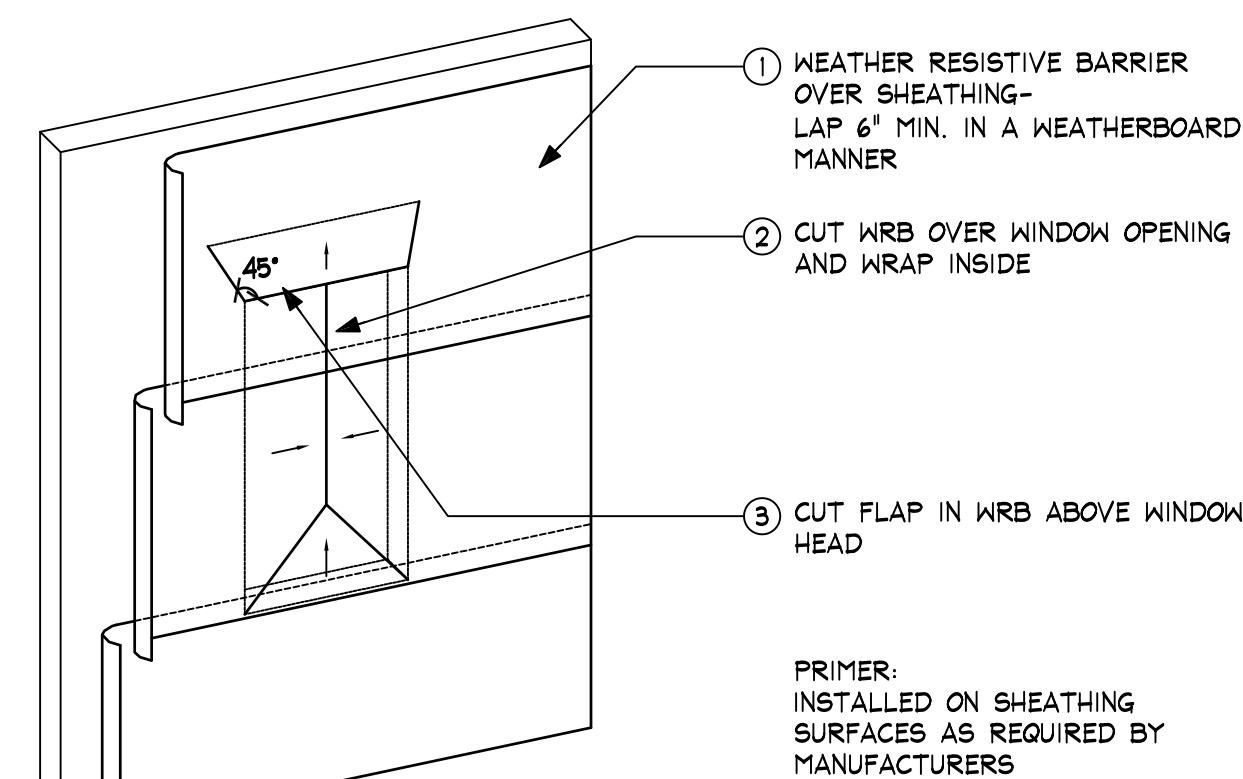

7 **WINDOW FLASHING SEQUENCE**
SCALE: N.T.S.

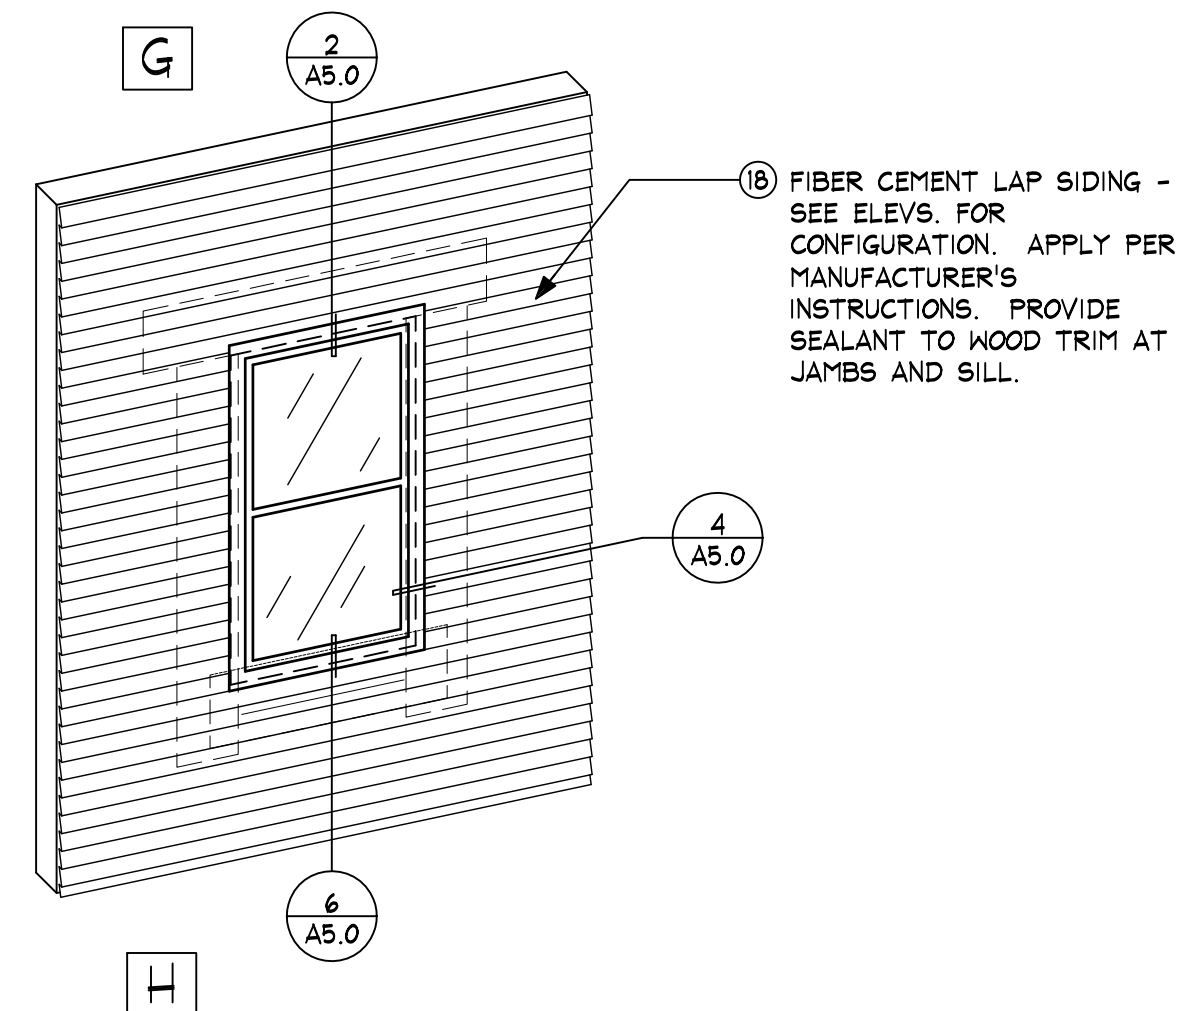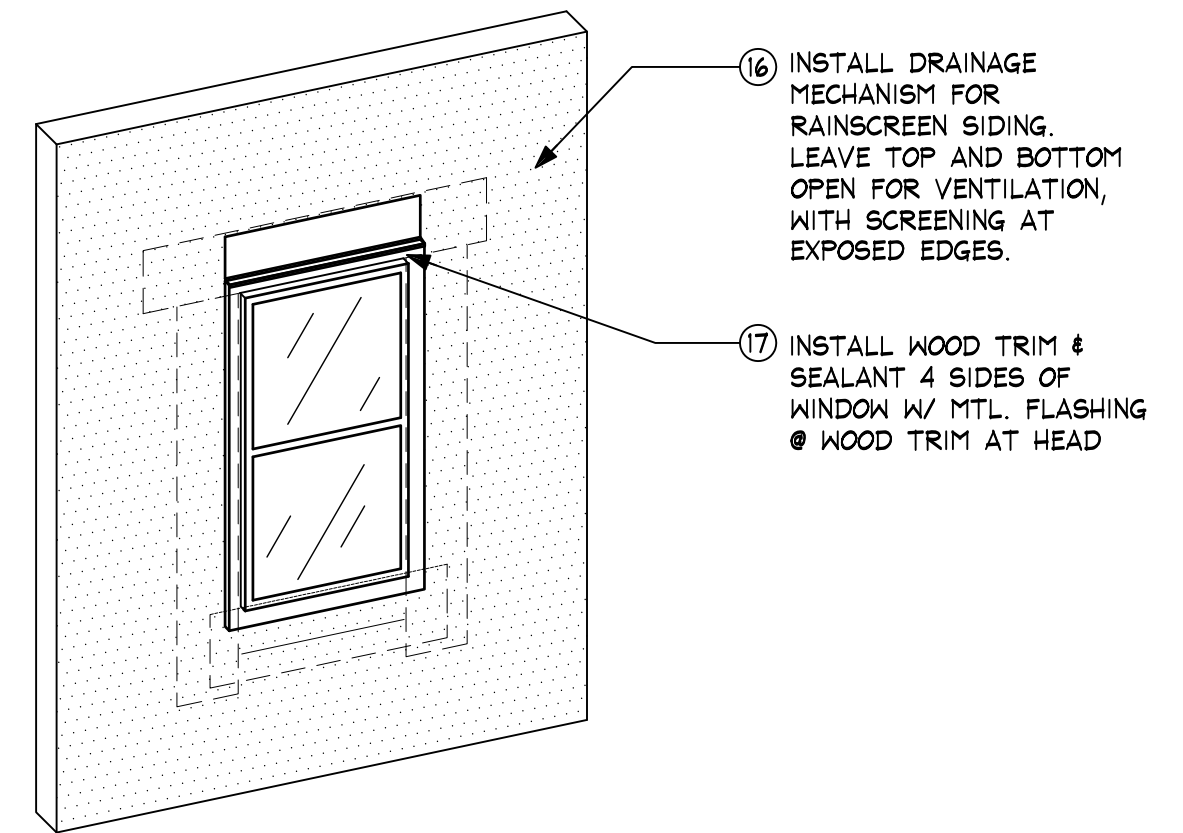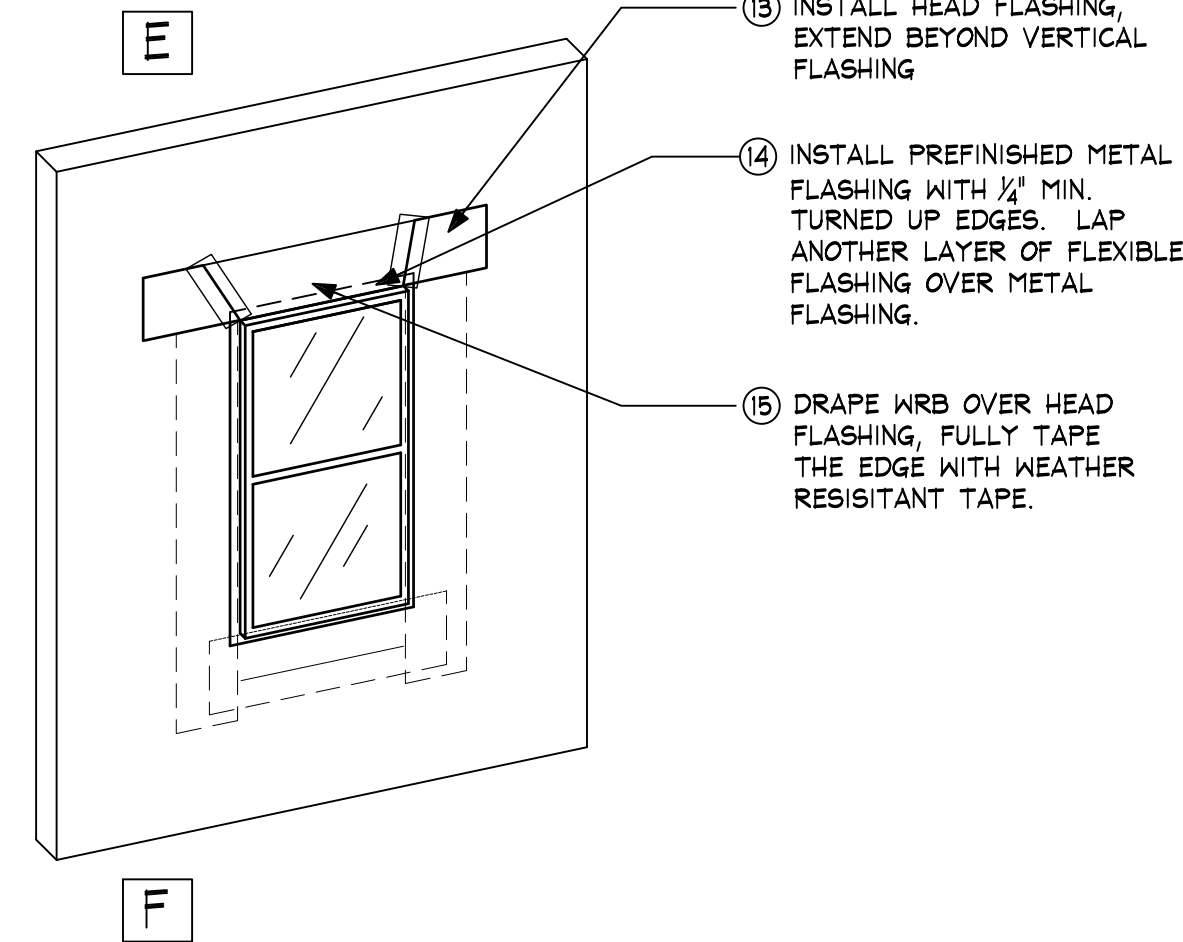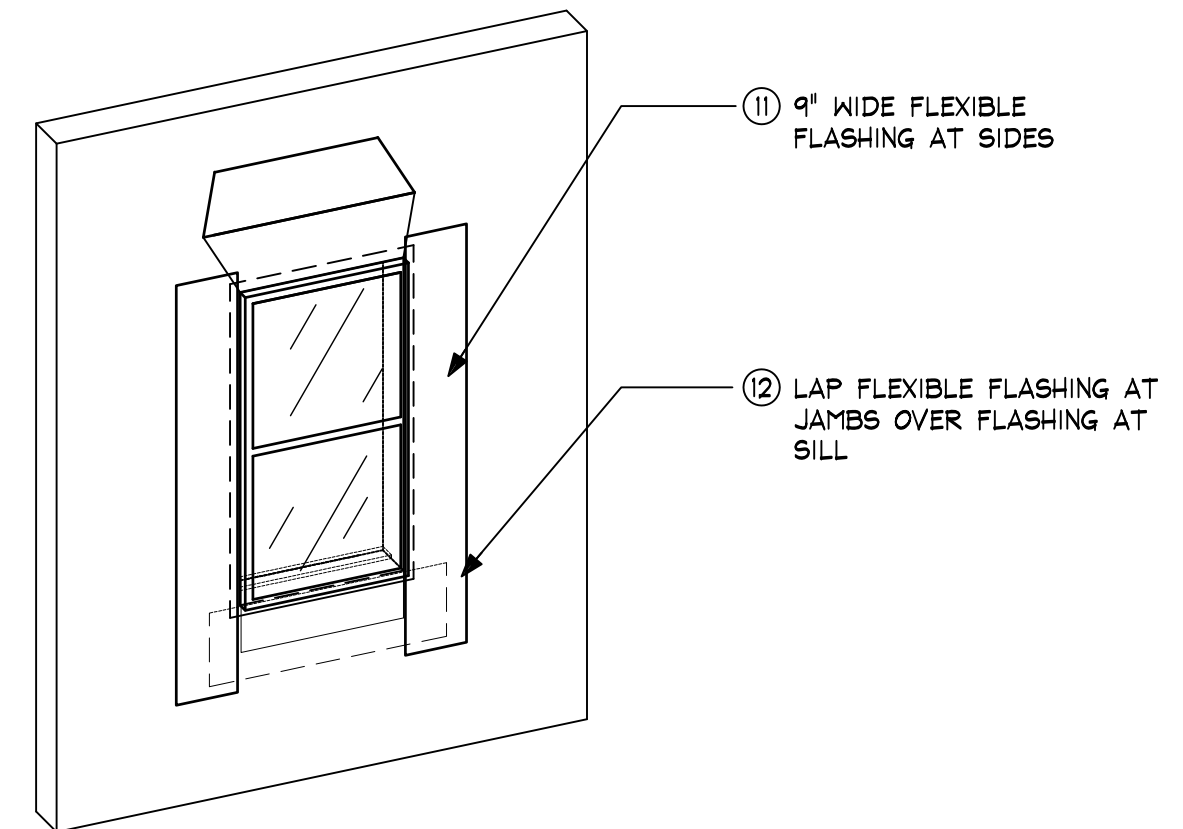

5 **NOT USED**
SCALE: 3" = 1'-0"